

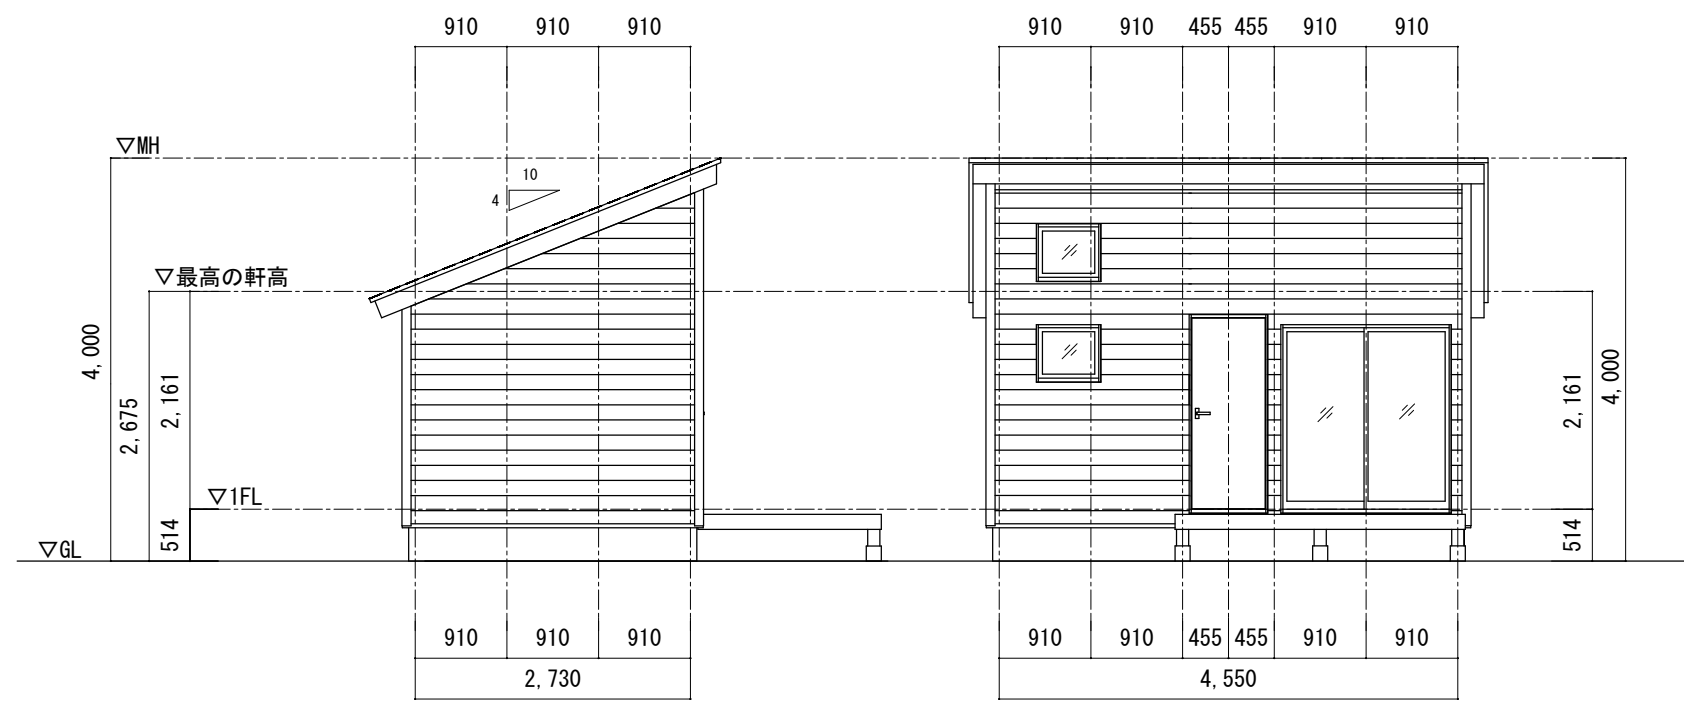


平面図 S=1/50

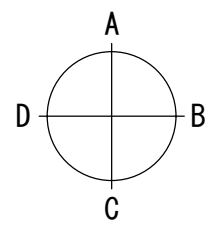

A面立面図 S=1/75

D面立面図 S=1/75

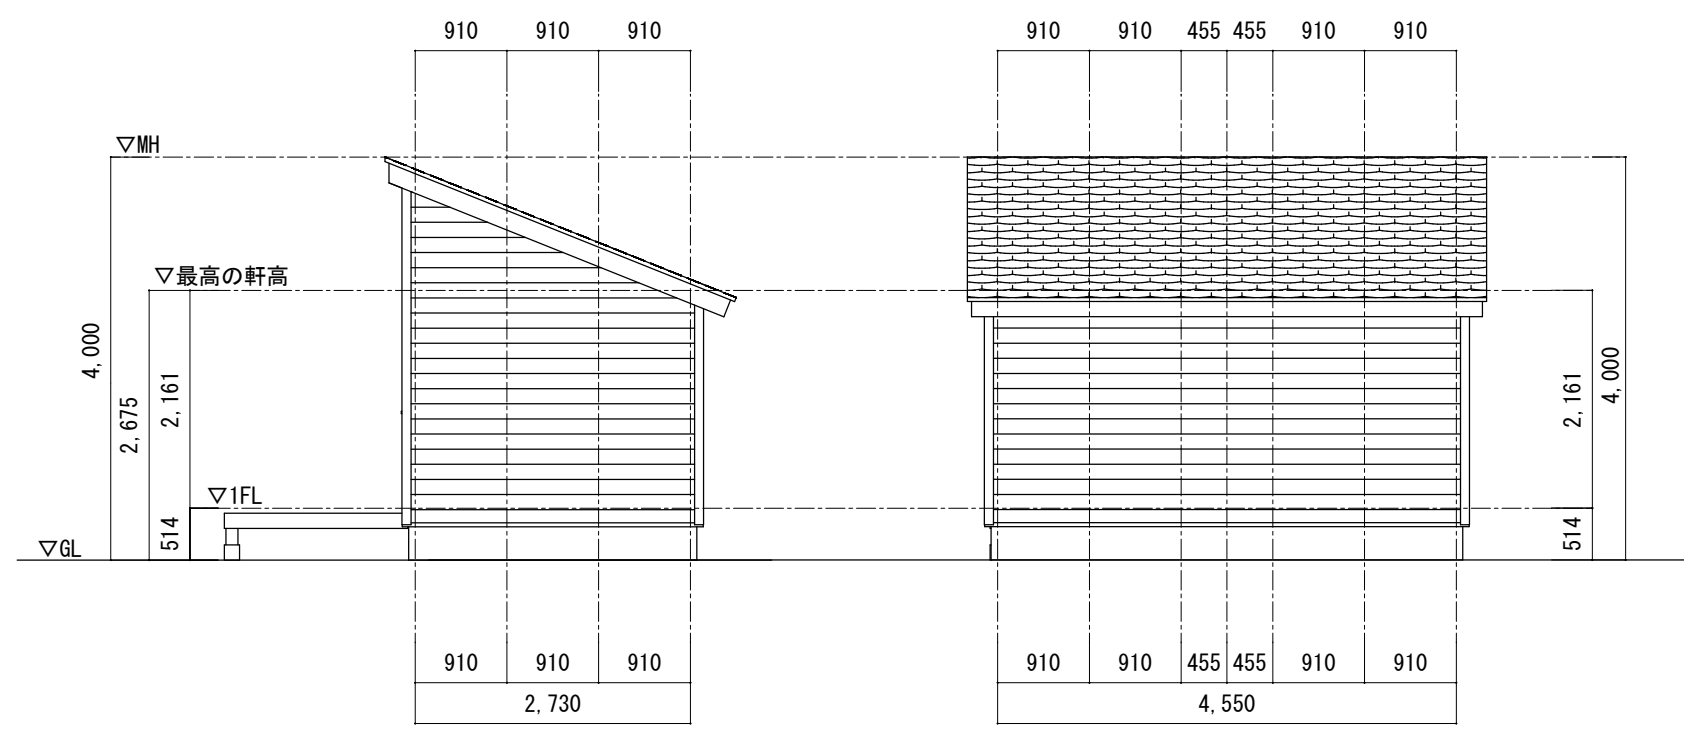

C面立面図 S=1/75

B面立面図 S=1/75