

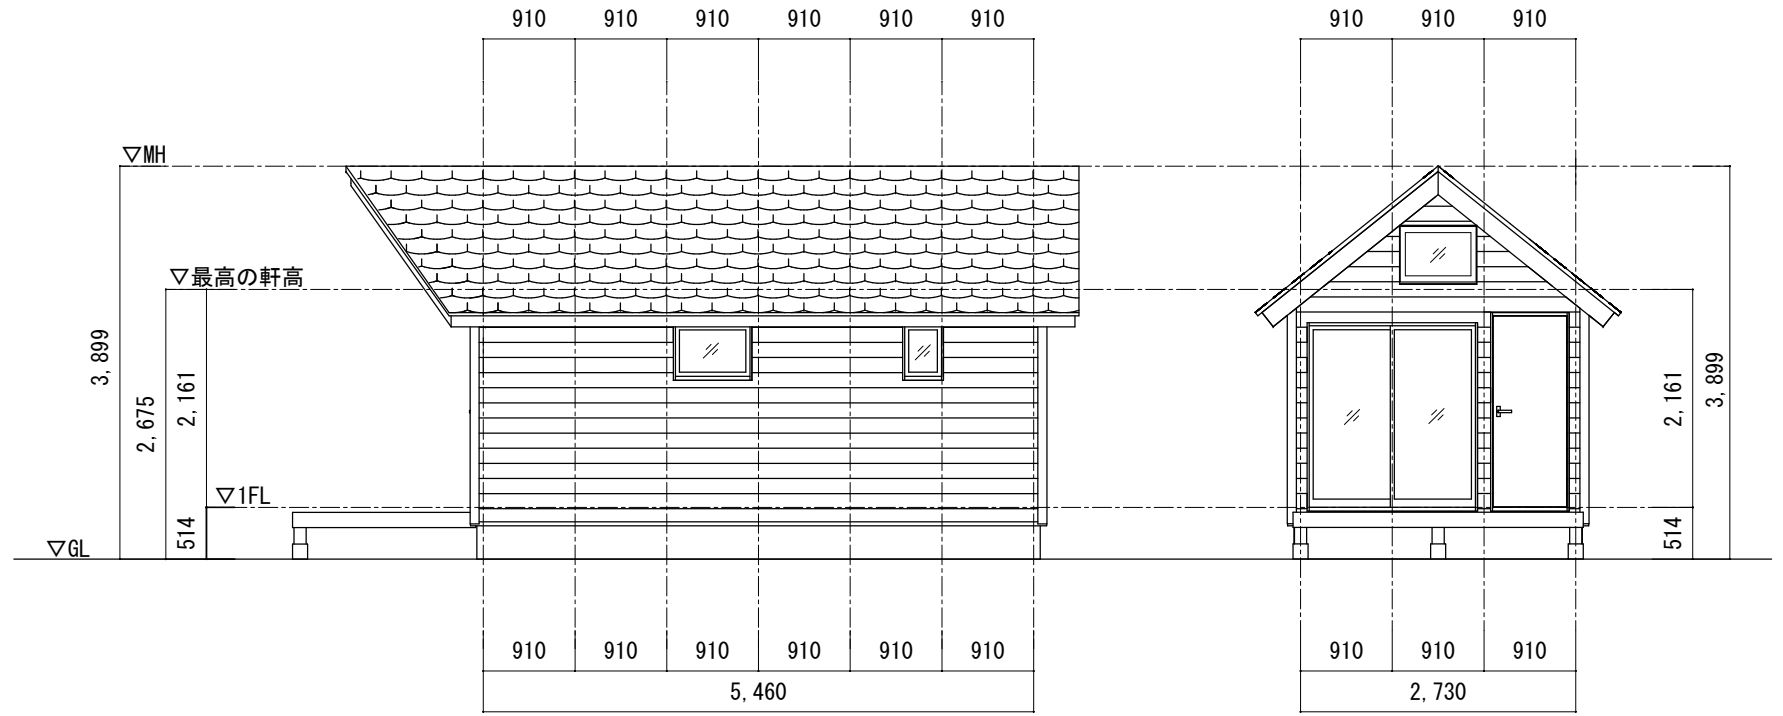


平面図 S=1/50

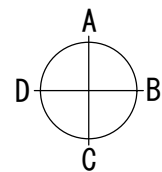

B面立面図 S=1/75

C面立面図 S=1/75

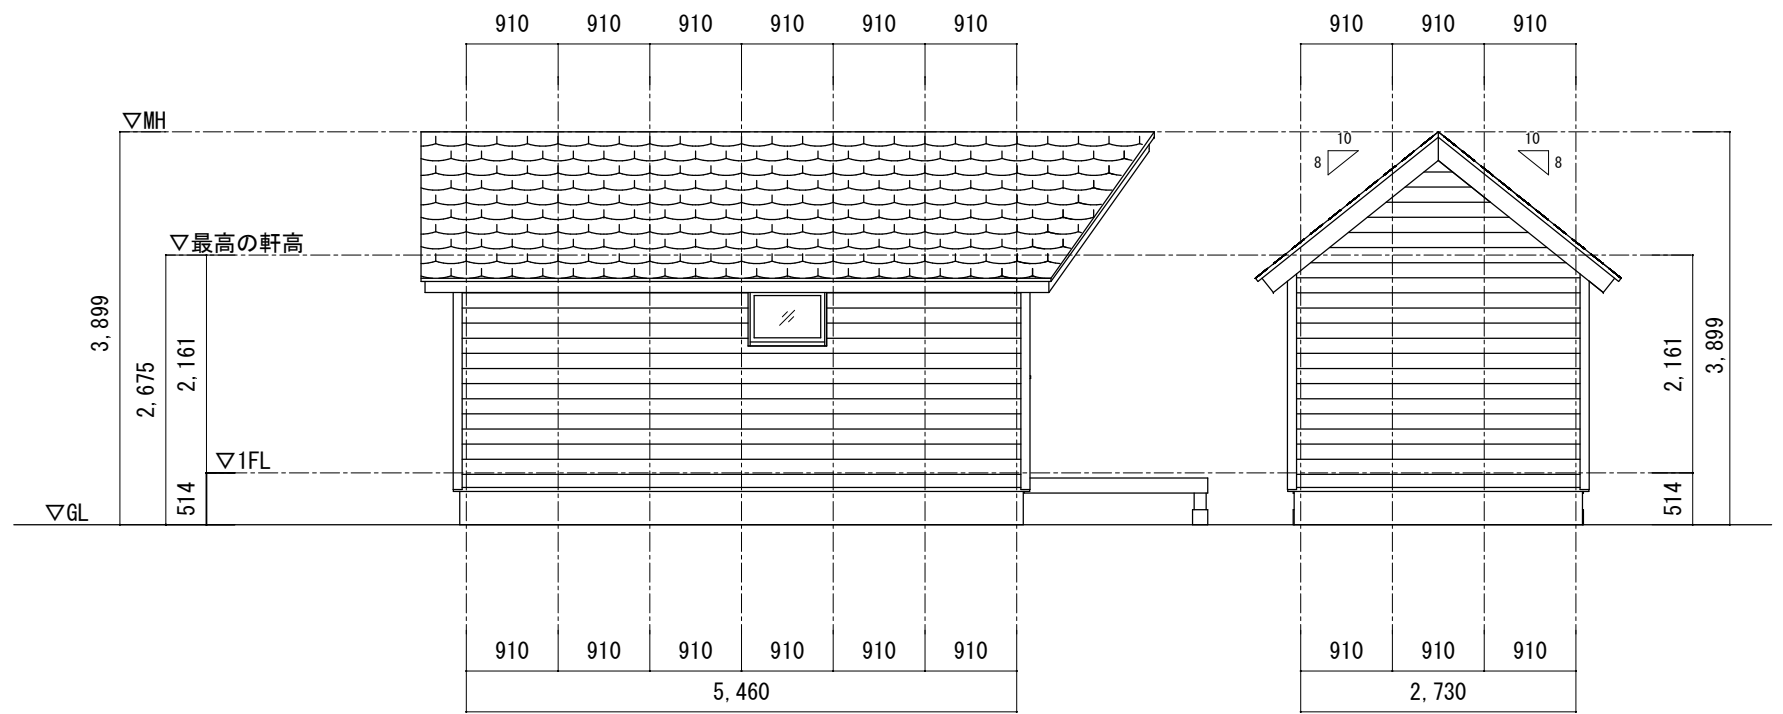

D面立面図 S=1/75

A面立面図 S=1/75