

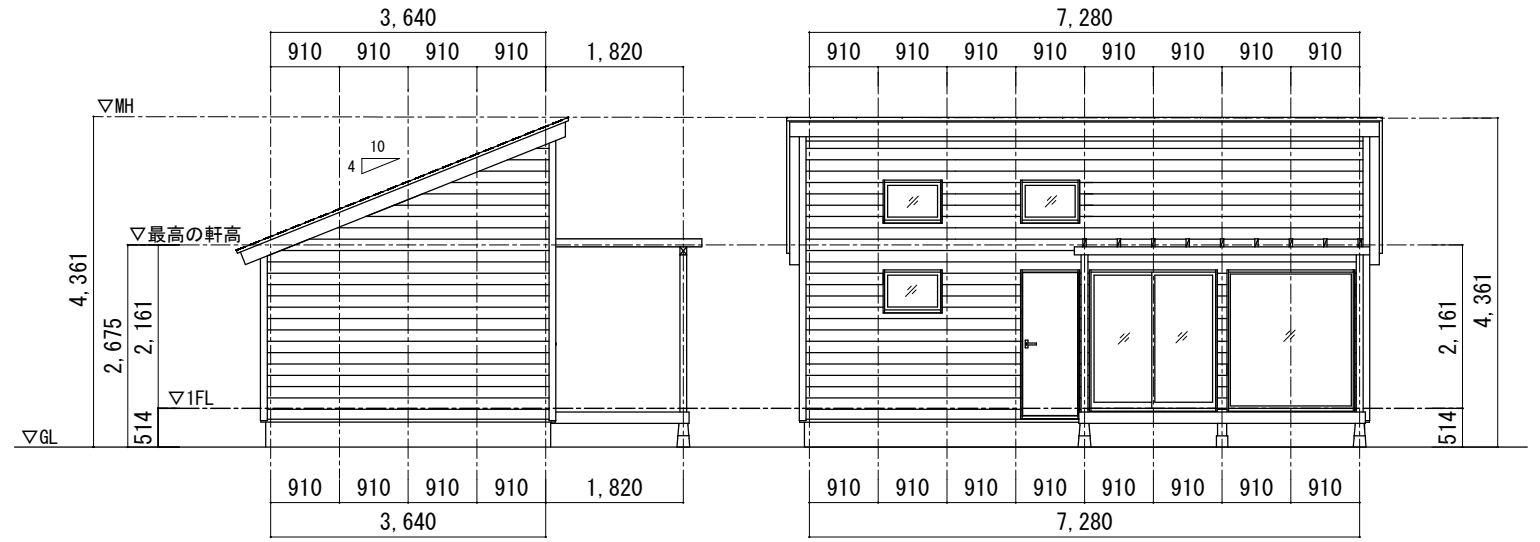


平面図 S=1/50

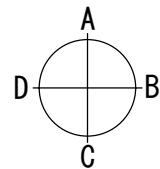

A面立面図 S=1/100

D面立面図 S=1/100

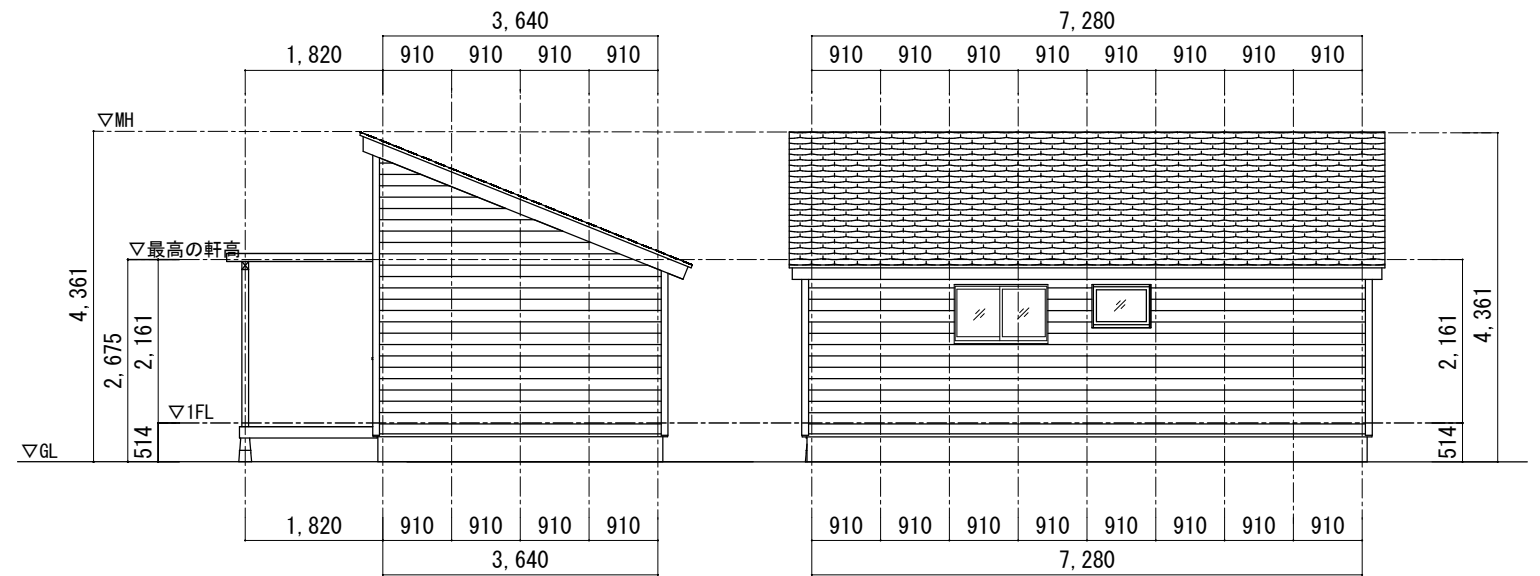

C面立面図 S=1/100

B面立面図 S=1/100